

**RALEIGH-DURHAM AIRPORT AUTHORITY  
PERMIT APPLICATION FOR PUBLICATION DISTRIBUTION  
THROUGH VENDING MACHINES**

1. PUBLICATION NAME: \_\_\_\_\_

2. APPLICANT NAME: \_\_\_\_\_

3. APPLICANT CONTACT PERSON: \_\_\_\_\_

4. APPLICANT MAILING ADDRESS: \_\_\_\_\_

5. APPLICANT EMAIL ADDRESS: \_\_\_\_\_

6. APPLICANT PHONE AND FAX NUMBERS: \_\_\_\_\_

7. NUMBER AND SPECIFIC LOCATIONS REQUESTED:

See Attachment 1 - Vending Space Identification Instructions to accurately request locations.

\_\_\_\_\_  
\_\_\_\_\_  
\_\_\_\_\_  
\_\_\_\_\_

7. NEWSRACK VENDING MACHINE SPECIFICATIONS:

All Newsrack Vending Machines must match the following specifications: **Sho Rack model TK 4916, Color - Zurich Silver.**

The undersigned acknowledges that he or she has actual authority to execute this application and to make the assurances and statements contained herein, and that all such assurances, including the attached proof of insurance, are accurate and true.

\_\_\_\_\_  
Signature

\_\_\_\_\_  
Printed Name

**PROOF OF INSURANCE MUST BE ATTACHED HERETO PRIOR TO SUBMISSION**


**ATTACHEMENT 1**  
**VENDING SPACE IDENTIFICATION INSTRUCTIONS**

There are 9 newsrack structures containing 4 newsrack vending spaces. To request space, specify the newsrack structure number (See Exhibit A of the Policy) and vending space number (See example below).

<b>Newsrack Structure</b>	
<b>Vending Space #1</b>	<b>Vending Space #2</b>
<b>Vending Space #3</b>	<b>Vending Space #3</b>


Ex. To request the top right vending space in the newsrack structure at Terminal 2 near Gate D-3, request “T2-F, Space #2.”

ATTACHEMENT 2  
MAPS - NEWSRACK STRUCTURES

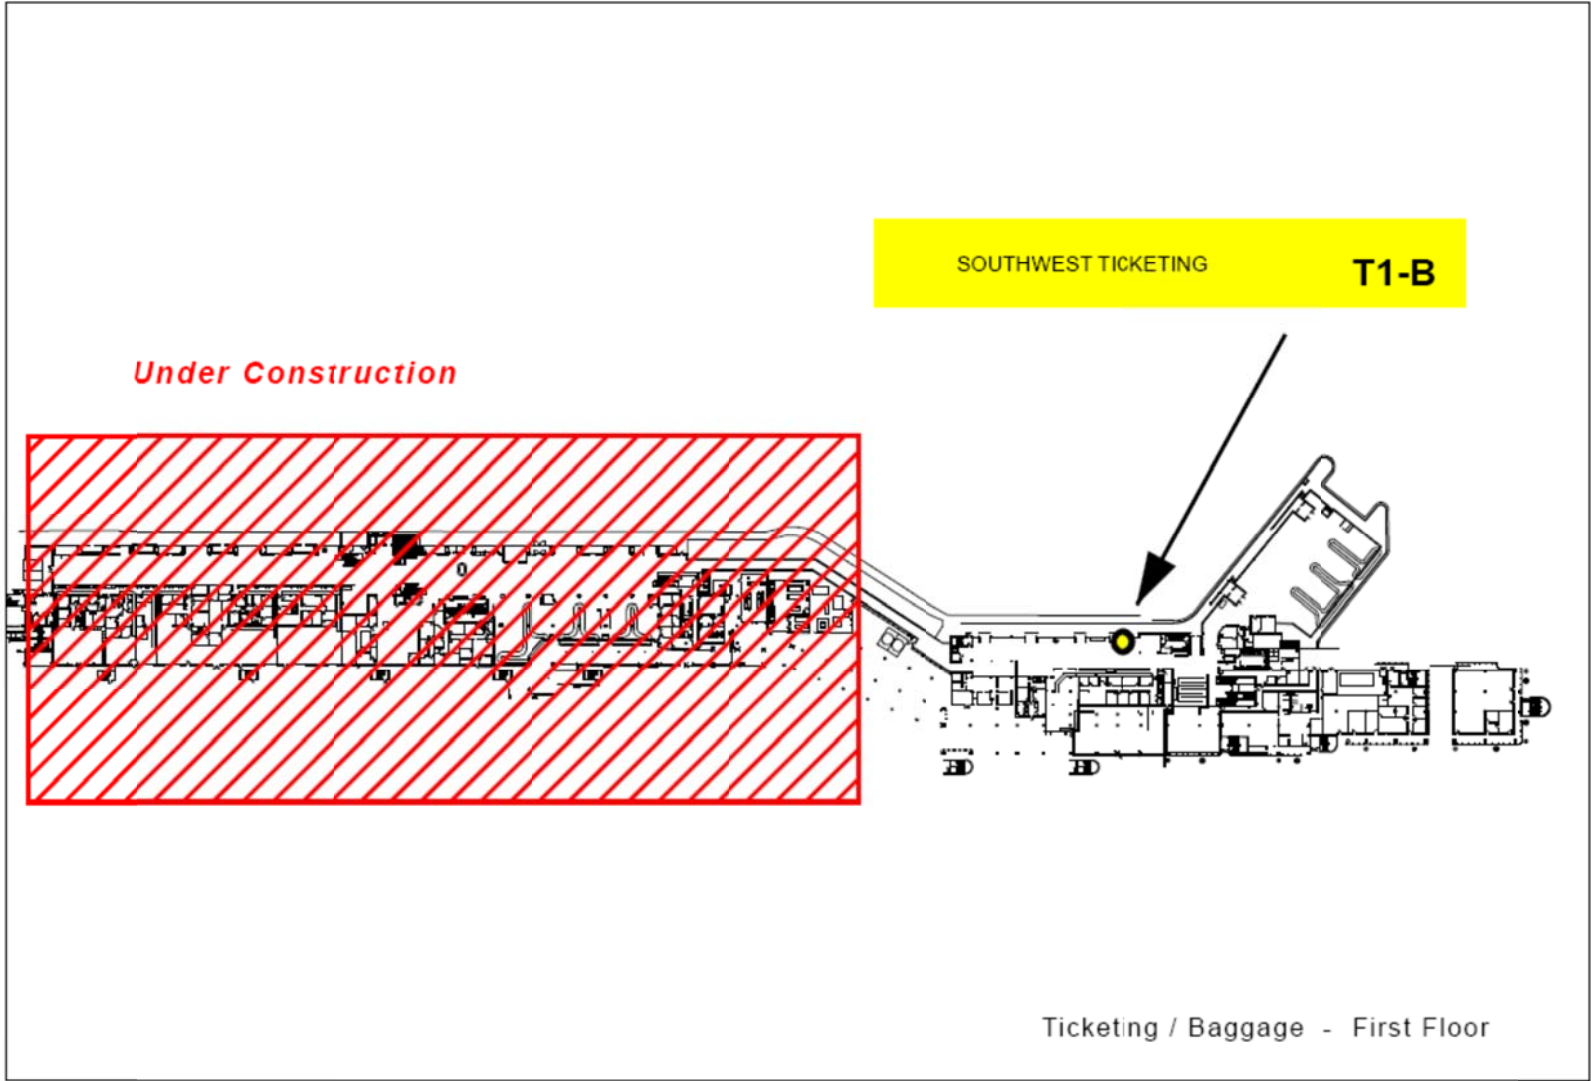


NEWSPAPER LOCATIONS  
Terminal 1 - First Floor - Locations

**ATTACHEMENT 2  
MAPS - NEWSRACK STRUCTURES**

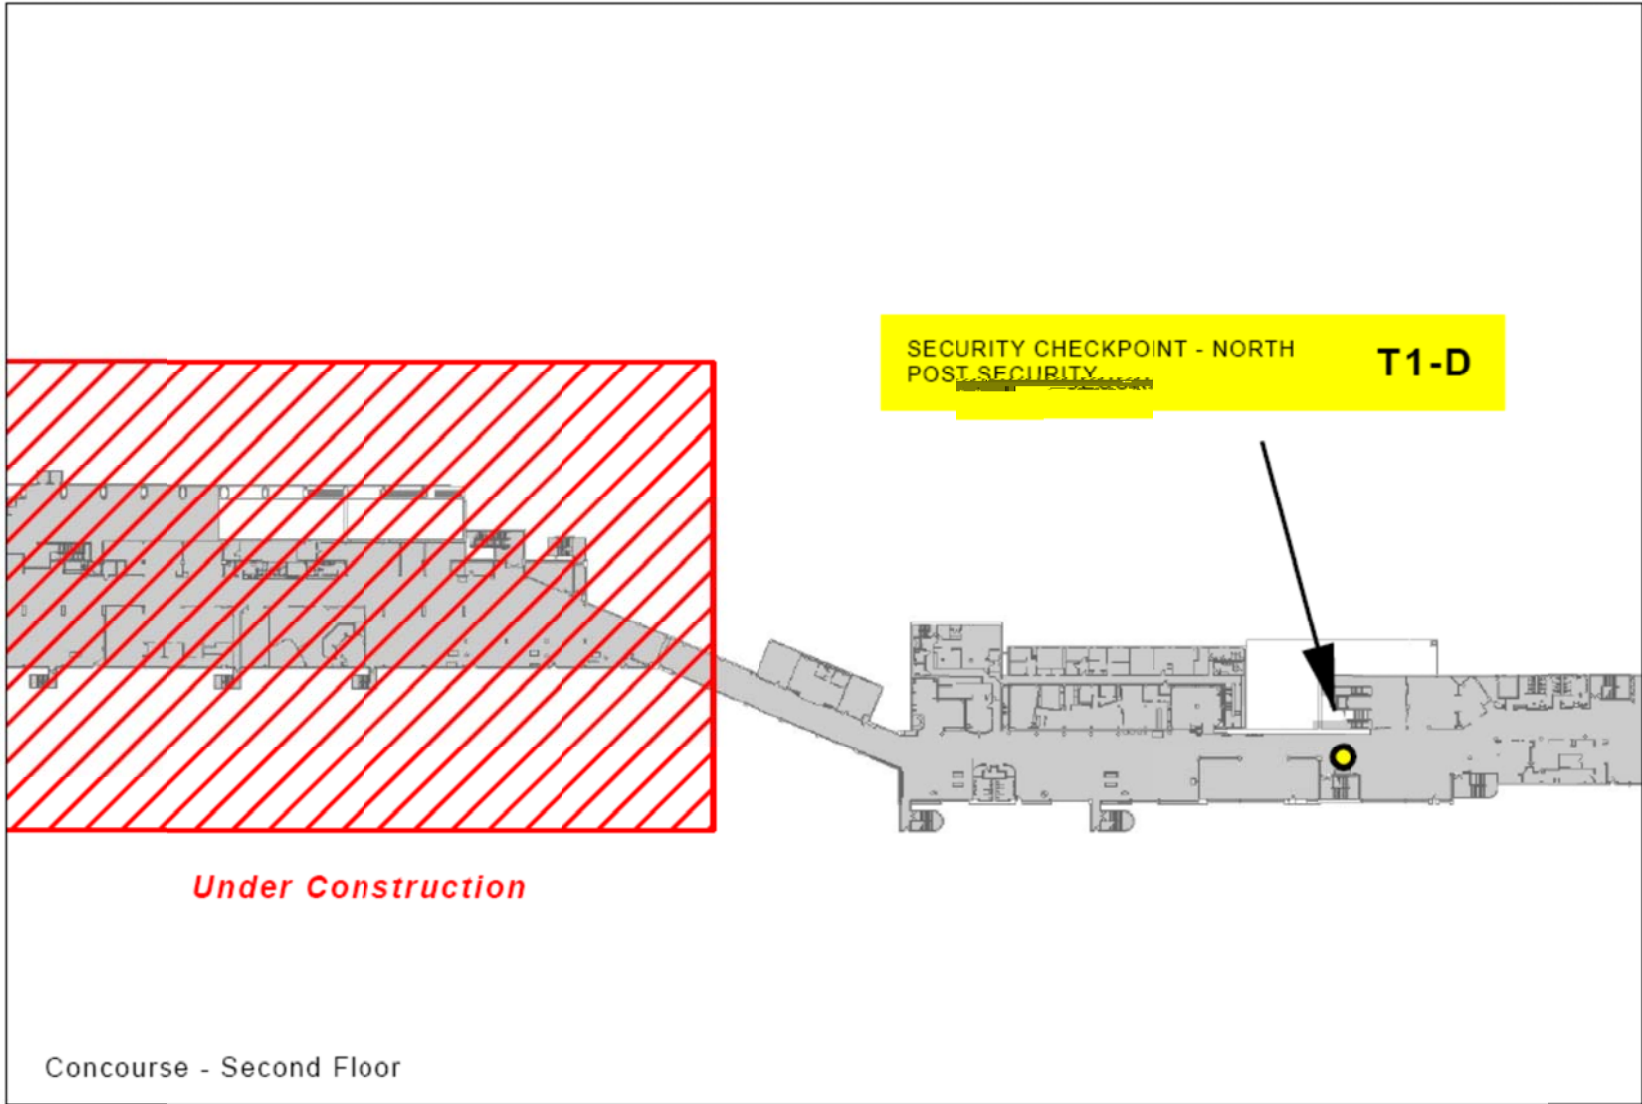

**NEWSPAPER LOCATIONS**  
Terminal 1 - Second Floor - Locations

**ATTACHEMENT 2  
MAPS - NEWSRACK STRUCTURES**

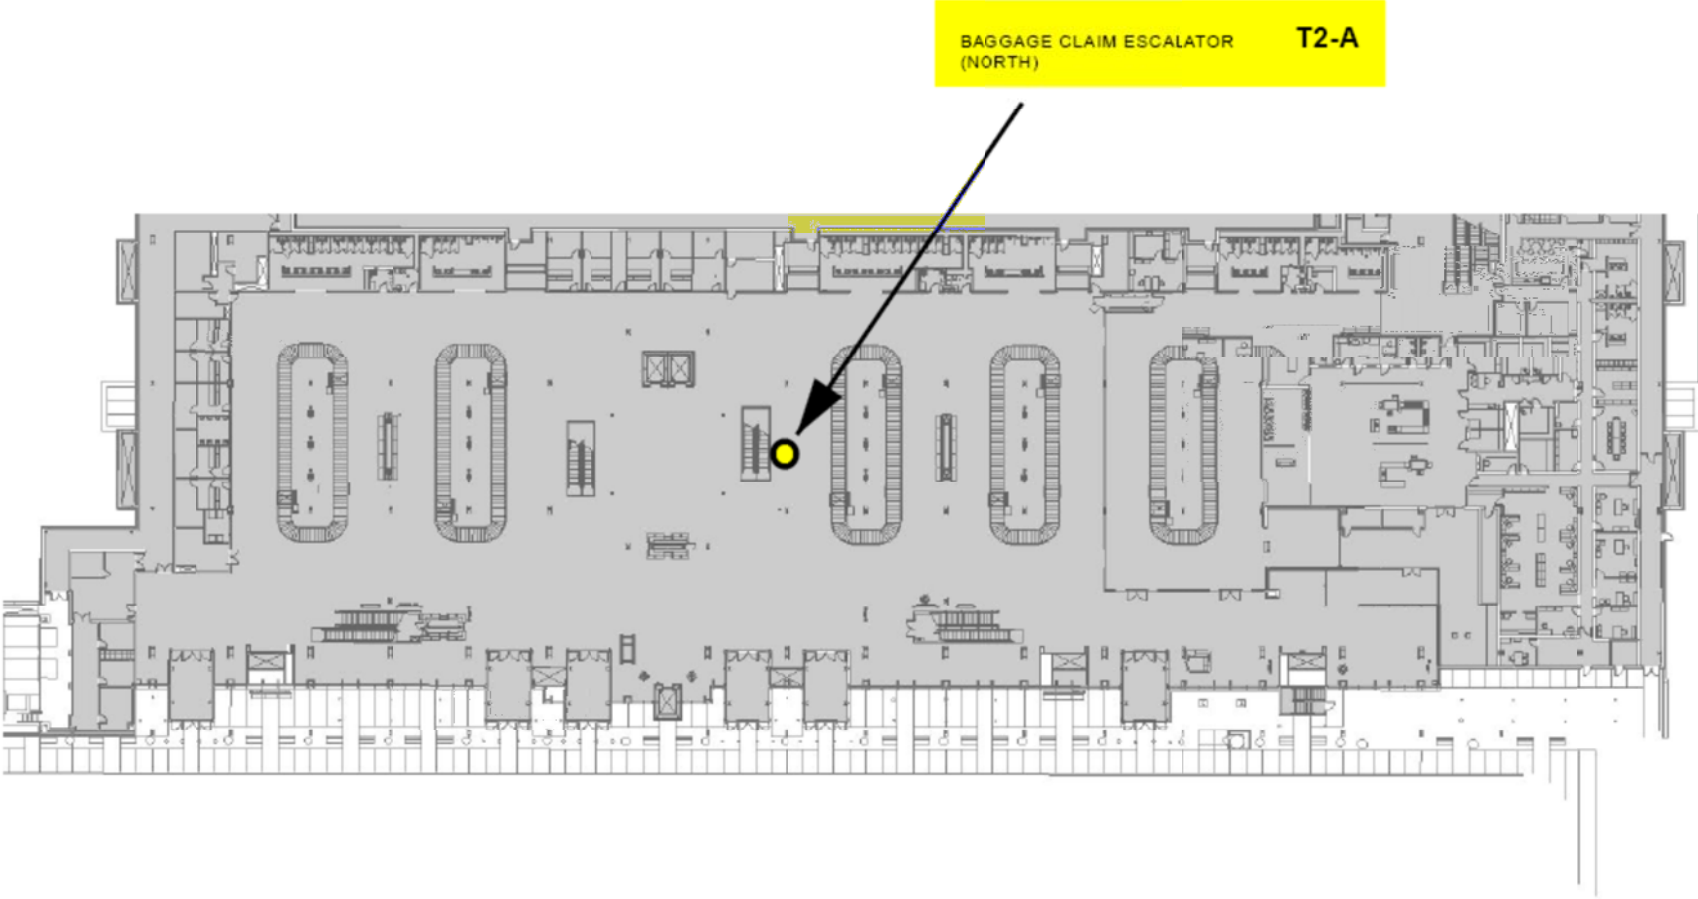


*NEWSPAPER LOCATIONS*  
Terminal 2 - Level 1 - Locations

**Bag Claim - Level 1**




**ATTACHEMENT 2  
MAPS - NEWSRACK STRUCTURES**

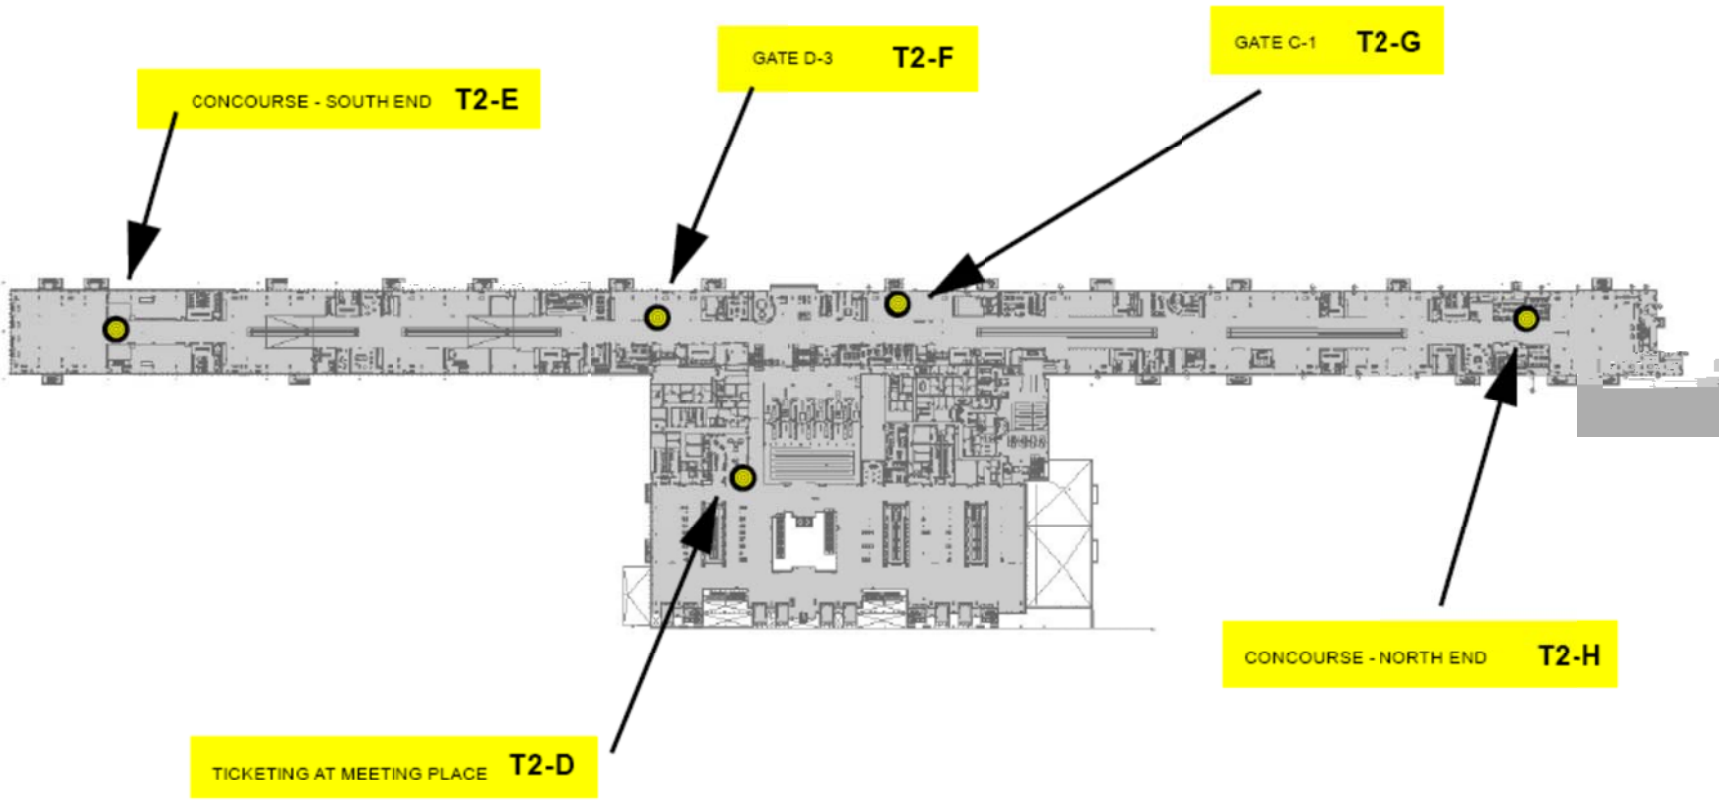

*NEWSPAPER LOCATIONS*  
Terminal 2 - Level 2 - Locations



ATTACHEMENT 2  
MAPS - NEWSRACK STRUCTURES

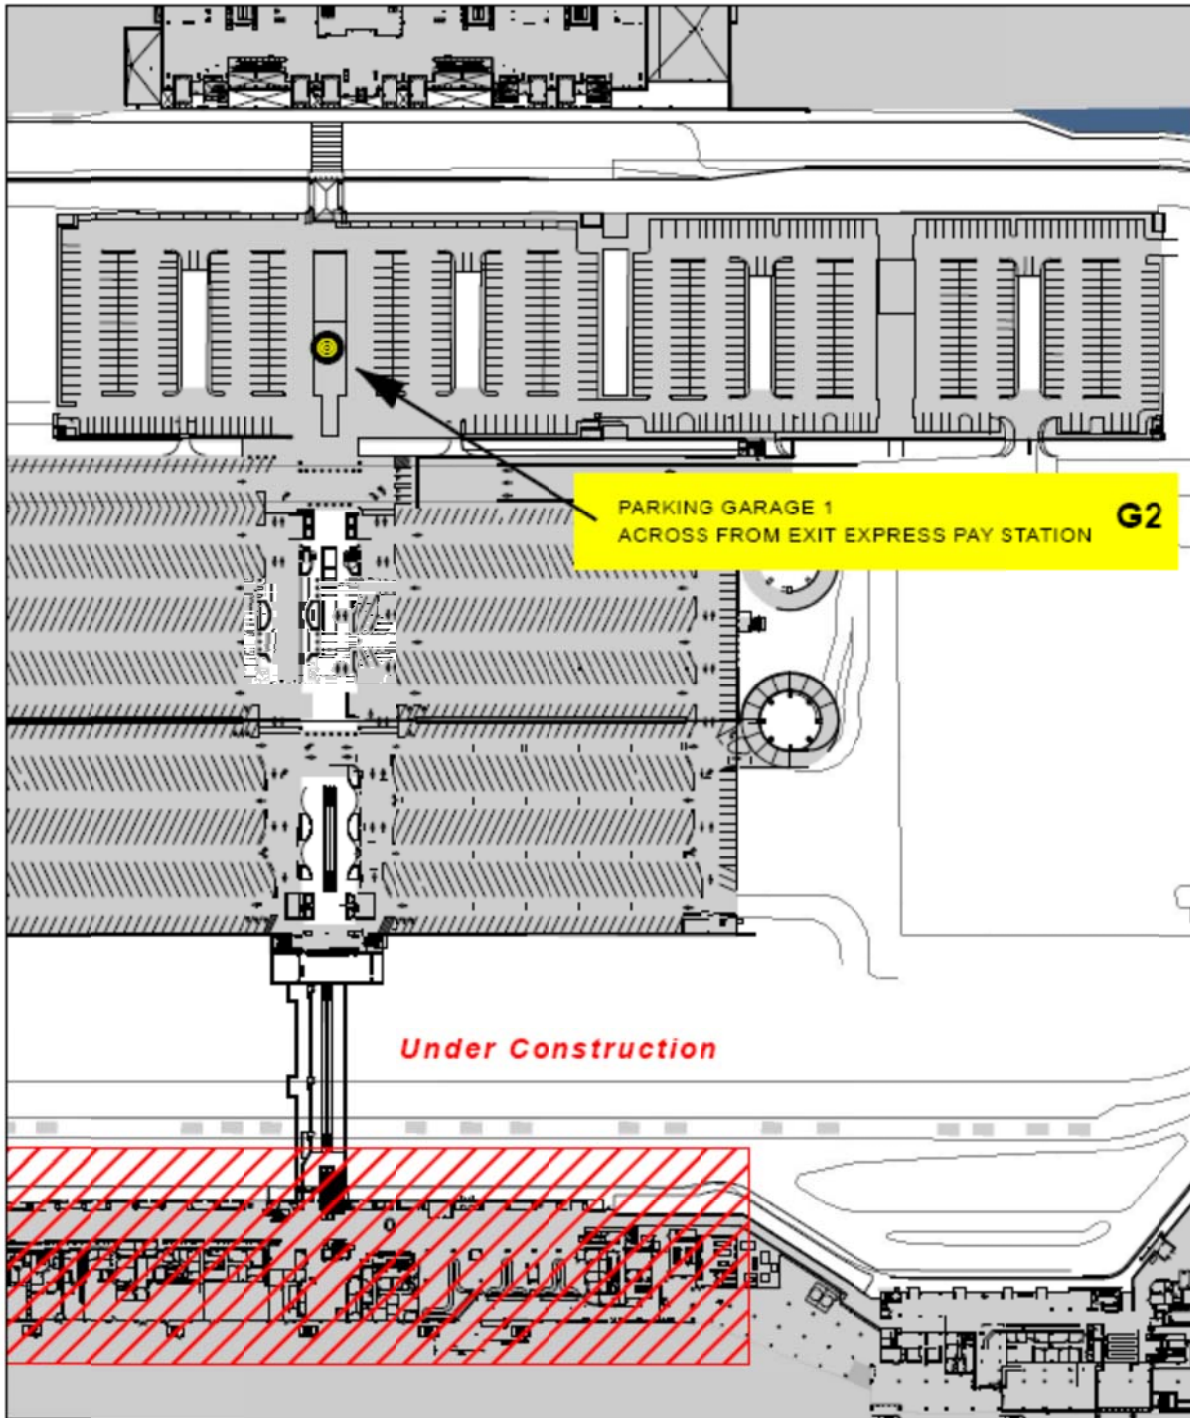

NEWSPAPER LOCATION  
Parking Garage